


VAULT SERIAL NO. DATE MARK NATURE REVISIONS  
357409

I:\Projects\14001\SDOT 2014 Ramps\Plans\2014 Ramps - Plans - N.dwg  
4-14-10 10:21am

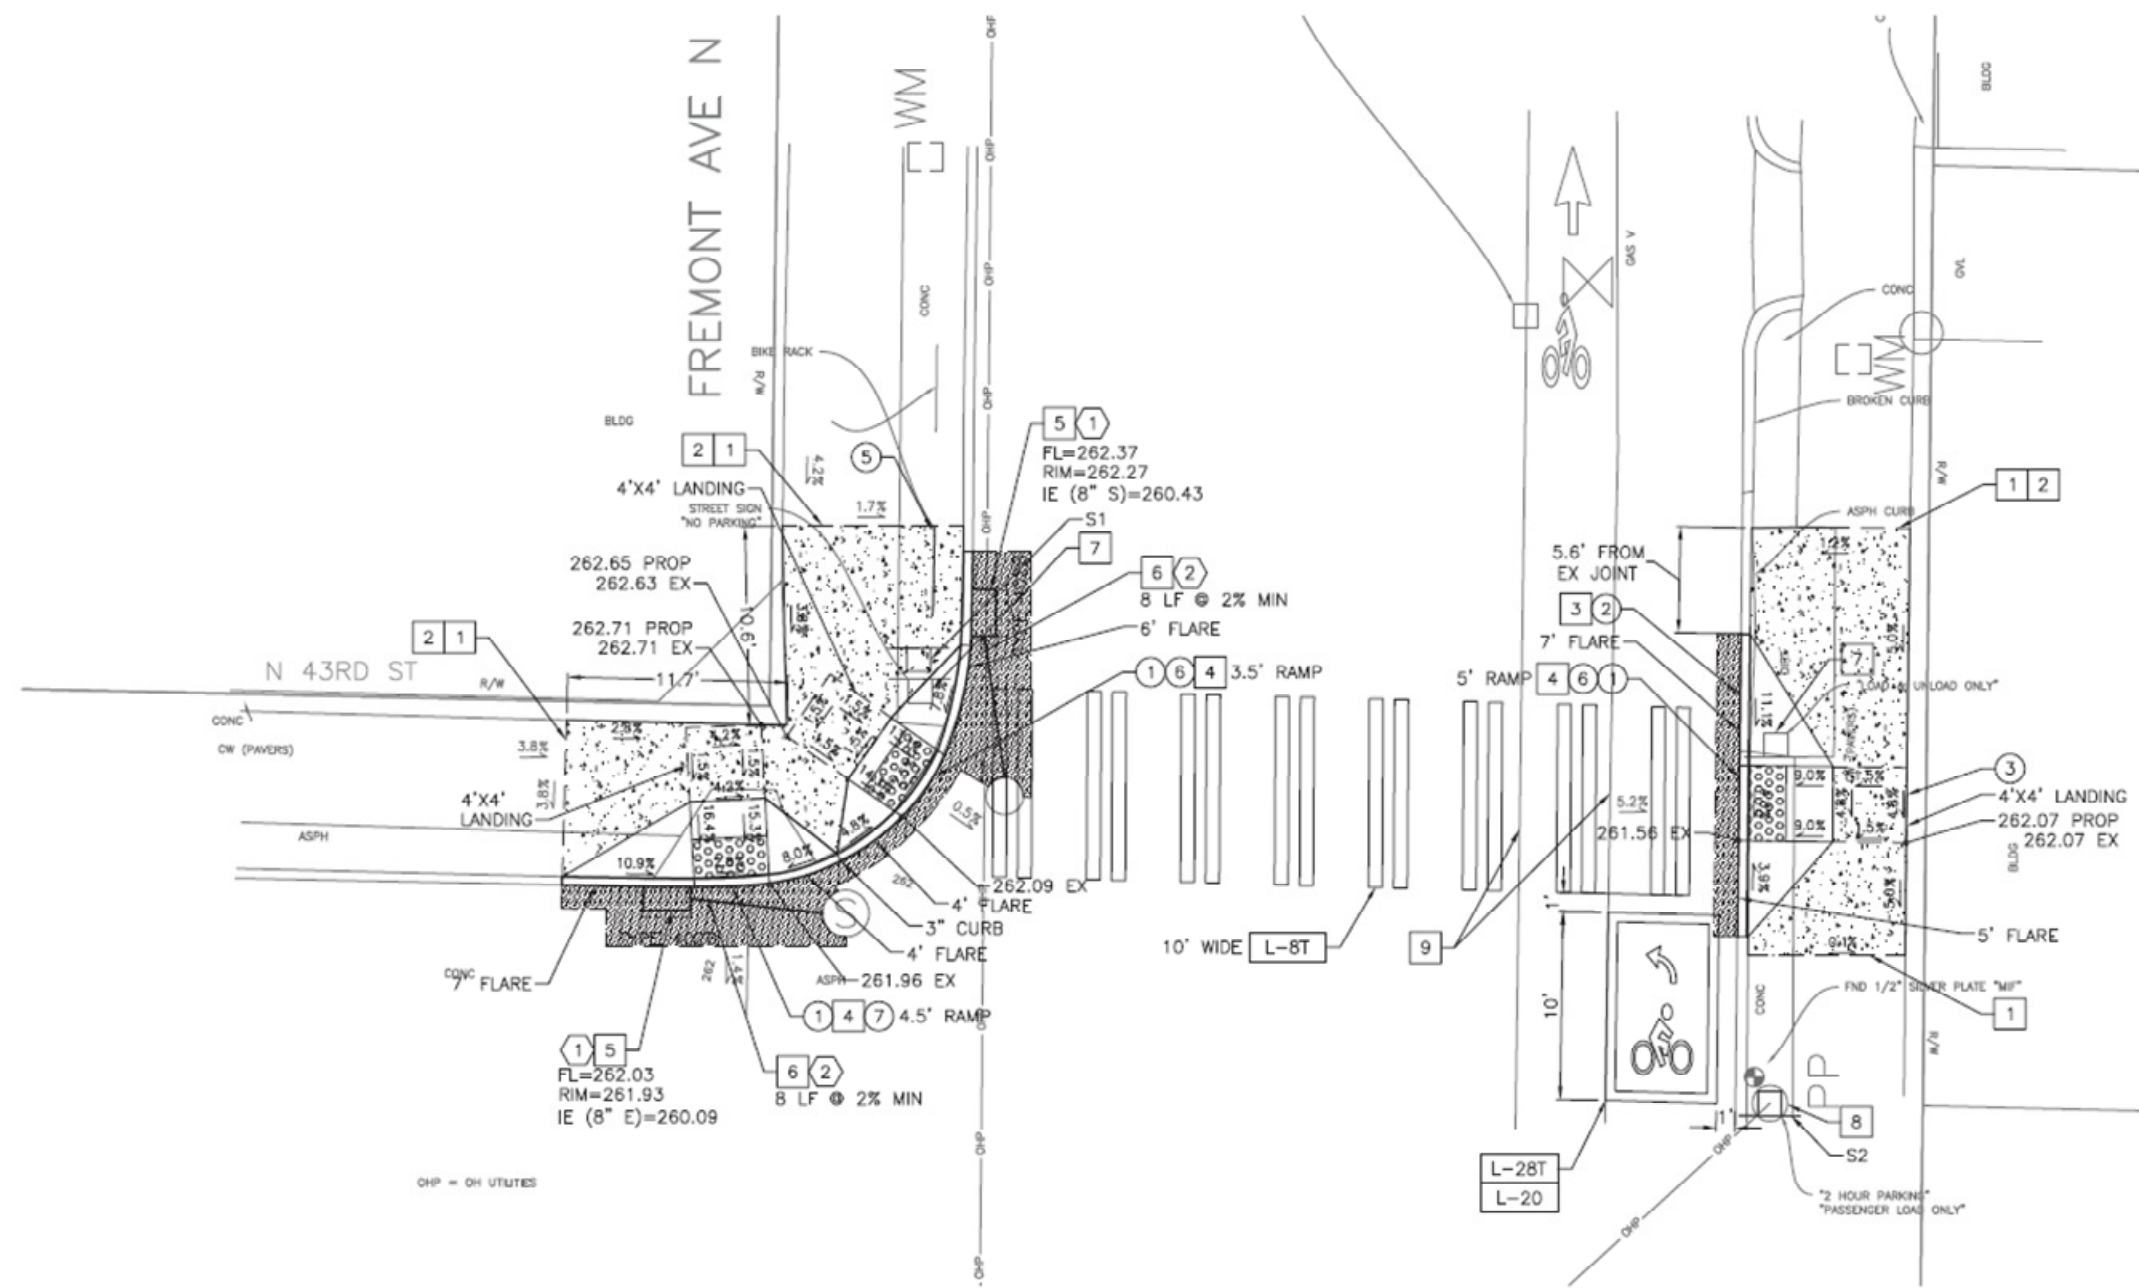

**DEMOLITION NOTES**

- 1 SAWCUT, FULL DEPTH
- 2 REMOVE SIDEWALK
- 3 REMOVE CURB
- 4 SAWCUT AND REMOVE CEM CONC ROADWAY AS NECESSARY FOR INSTALLATION OF CURB RAMP
- 5 REMOVE INLET
- 6 REMOVE PIPE
- 7 REMOVE AND SALVAGE SIGN AND POST
- 8 REMOVE AND SALVAGE SIGN
- 9 REMOVE CHANNELIZATION

**CONSTRUCTION NOTES**

- 1 INSTALL CURB RAMP TYPE 422A
- 2 CEM CONC ROADWAY WITH ASPHALT OVERLAY CURB RESTORATION PER DTL 1/DT1. MATCH EX CURB LOCATION
- 3 MATCH EX GRADE AT BUILDING
- 4 REMOVE & RELOCATE SIGN POST
- 5 REMOVE AND RESET EX BIKE RACK
- 6 CURB RAMP DESIGNED TO THE MAXIMUM EXTENT FEASIBLE. SEE DOCUMENTATION.

**DRAINAGE NOTES**

- 1 INSTALL INLET TYPE 250A PER STD PLAN 260A
- 2 INSTALL PIPE, INLET CONN, DI, CL 50, 8"

**CHANNELIZATION NOTES**

- L-8T INSTALL THERMOPLASTIC 8" LADDER STYLE CROSSWALK PER STD PLAN 712
- L-28T INSTALL GREEN BIKE BOX WITH SCALED DOWN LEFT TURN ARROW PER STD PLAN 720 AND BICYCLIST SYMBOL PER STD PLAN 722
- L-20T

**SIGN SCHEDULE**

SIGN NO.	DESIGNATION	COMMON NAME	SIGN SIZE	FACING	REMARK	POST TYPE
S1	D3-103X	FREMONT AVE N	---	NORTH/SOUTH	REUSE EX STREET SIGNS AND NO PARKING SIGN, FURNISH ALL OTHERS	TS-12
	D3-103X	N43RD ST	---	EAST/WEST		
	R7-NP	NO PARKING	---	NORTH		
	W11-15	PED/BIKE CROSSING	---	NORTH		
	W11-15	PED/BIKE CROSSING	---	SOUTH		
	W16-7PL	LEFT ARROW	---	NORTH		
	W16-7PR	RIGHT ARROW	---	SOUTH		
S2	W11-15	PED/BIKE CROSSING	---	SOUTH	REMOVE AND SALVAGE EX, FURNISH ALL OTHERS	POWER POLE
	W11-15	PED/BIKE CROSSING	---	NORTH		
	W16-7PL	LEFT ARROW	---	SOUTH		
	W16-7PR	RIGHT ARROW	---	NORTH		
	R7-NP	NO PARKING	---	SOUTH		

CR8  
FREMONT AVE N & N 43RD ST  
CURB RAMP PLAN



APPROVED FOR ADVERTISING  
NANCY LOCKE  
DEPARTMENT OF FINANCE & ADMINISTRATIVE SERVICES  
SEATTLE, WASHINGTON . . . . . 20

NAME OR INITIALS AND DATE  
DESIGNED . . . . .  
CHECKED . . . . .  
DRAWN . . . . .  
DATE . . . . .

INITIALS AND DATE  
REVIEWED: . . . . .  
PE . . . . .  
PROJ. MGR. . . . .  
RECEIVED . . . . .  
DATE . . . . .



City of Seattle  
Seattle Department  
of Transportation  
ORDINANCE NO. . . . . APPROVED . . . . .

2014 CITYWIDE  
CURB RAMP REPAIR

PC TS6166A  
CO TS6166C  
VAULT PLAN NO.  
790-92